


**VICINITY MAP**

SCALE: 1" = 2,000'  
 COPYRIGHT ADC THE MAP PEOPLE - PERMITTED USE NUMBER 20908176

MCS NAD83 (1991)

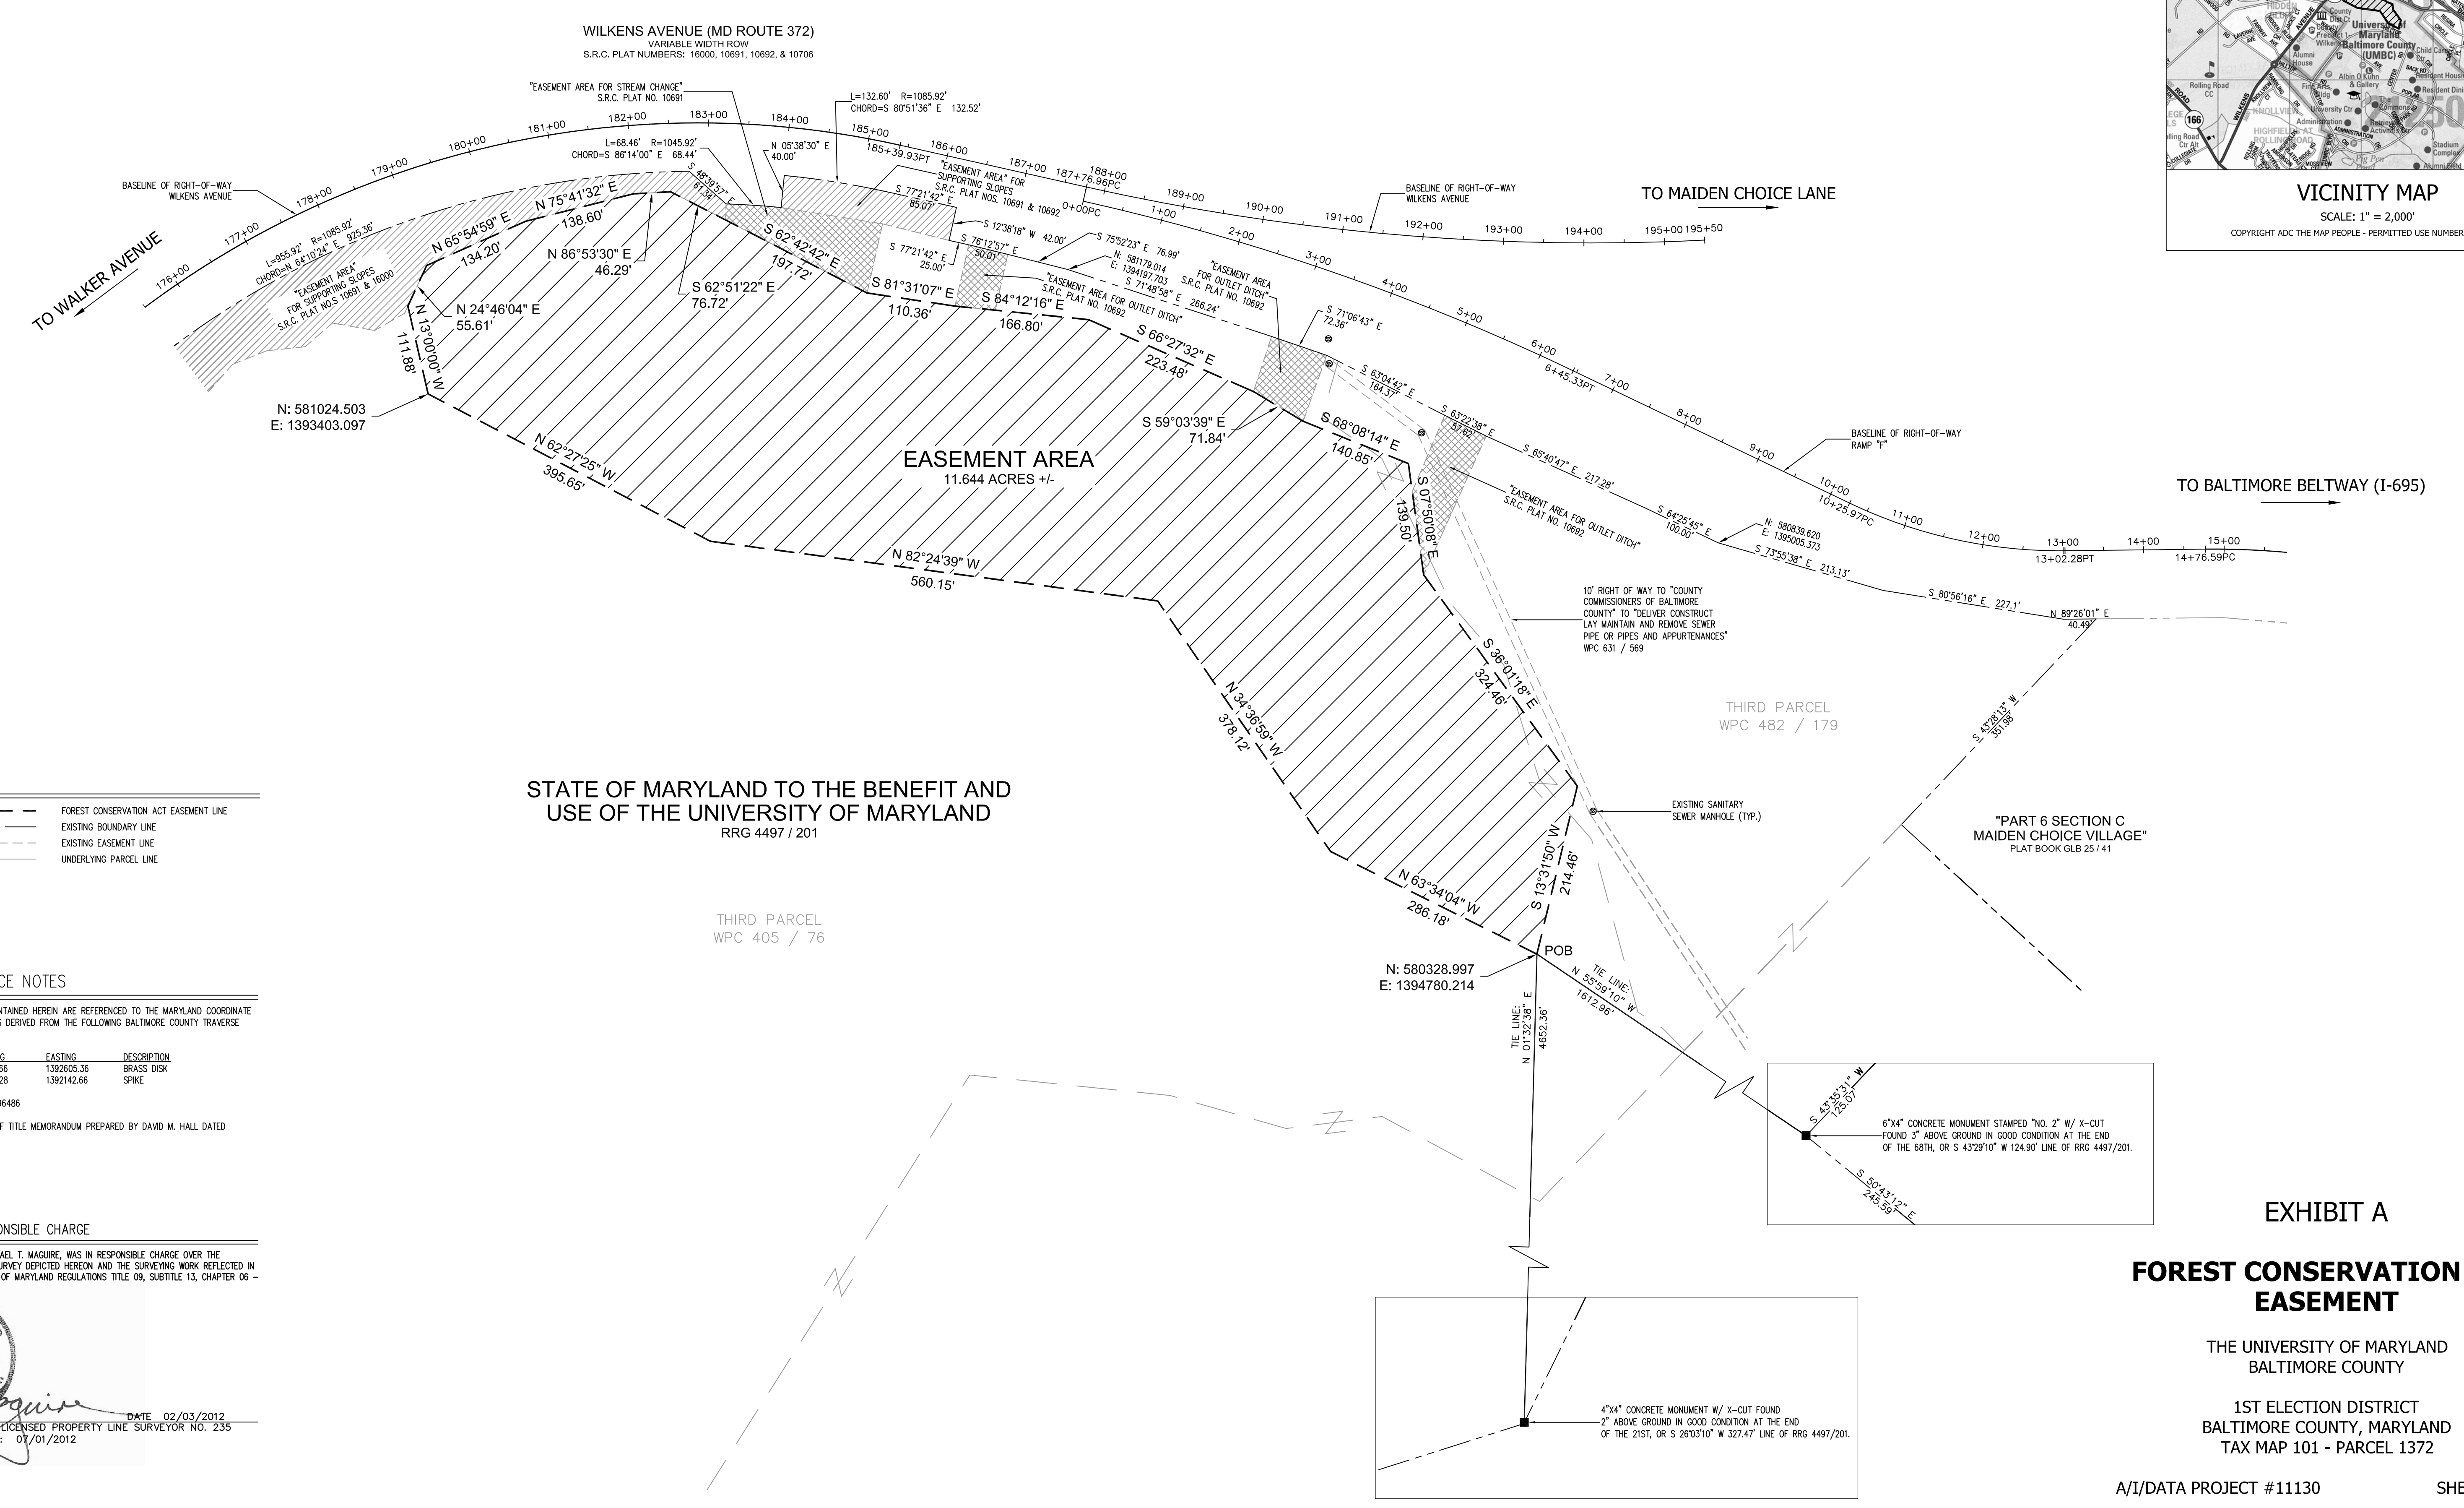

**STATE OF MARYLAND TO THE BENEFIT AND USE OF THE UNIVERSITY OF MARYLAND**  
 RRG 4497 / 201

**LEGEND**

	FOREST CONSERVATION ACT EASEMENT LINE
	EXISTING BOUNDARY LINE
	EXISTING EASEMENT LINE
	UNDERLYING PARCEL LINE

**SURVEY REFERENCE NOTES**

ALL HORIZONTAL SURVEY DATA CONTAINED HEREIN ARE REFERENCED TO THE MARYLAND COORDINATE SYSTEM, NAD 83 (1991) DATUM, AS DERIVED FROM THE FOLLOWING BALTIMORE COUNTY TRAVERSE STATIONS:

POINT#	NORTHING	EASTING	DESCRIPTION
629	580553.66	1392605.36	BRASS DISK
630	579994.28	1392142.66	SPIKE

COMBINED SCALE FACTOR = 0.99996486  
 SURVEY PREPARED WITH BENEFIT OF TITLE MEMORANDUM PREPARED BY DAVID M. HALL DATED 07/06/2011.

**STATEMENT OF RESPONSIBLE CHARGE**

THE UNDERSIGNED SURVEYOR, MICHAEL T. MAGUIRE, WAS IN RESPONSIBLE CHARGE OVER THE PREPARATION OF THE EASEMENT SURVEY DEPICTED HEREON AND THE SURVEYING WORK REFLECTED IN IT, ALL IN COMPLIANCE WITH CODE OF MARYLAND REGULATIONS TITLE 09, SUBTITLE 13, CHAPTER 06 - MINIMUM STANDARDS OF PRACTICE.

MICHAEL T. MAGUIRE, LICENSED PROPERTY LINE SURVEYOR NO. 235  
 LICENSE EXPIRATION DATE: 07/01/2012  
 DATE: 02/03/2012

**EXHIBIT A**  
**FOREST CONSERVATION ACT EASEMENT**


THE UNIVERSITY OF MARYLAND  
 BALTIMORE COUNTY  
 1ST ELECTION DISTRICT  
 BALTIMORE COUNTY, MARYLAND  
 TAX MAP 101 - PARCEL 1372

A/I/ DATA PROJECT #11130 SHEET 1 OF 1

DRAFTED BY: JPM CHECKED BY: MTM DRAWING DATE: 02/03/2012

**REVISIONS:**

--	--	--	--

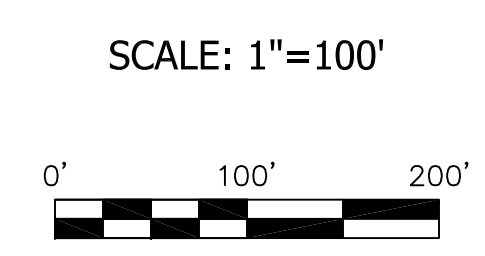

FIELD SURVEYS PERFORMED:  
 OCTOBER - NOVEMBER, 2011  
 BY: MRB, GMC, RLH, TDL, GMW

SITE ADDRESS:  
 UNIVERSITY OF MARYLAND BALTIMORE COUNTY  
 1000 HILLTOP CIRCLE  
 BALTIMORE, MARYLAND 21250

DRAWING PREPARED FOR:  
 SITE RESOURCES, INC.  
 14315 JARRETSVILLE PIKE  
 PHOENIX, MARYLAND 21131

**A/I/ DATA**  
 ACCURATE INFRASTRUCTURE DATA, INC.  
 1100 BATAVIA FARM ROAD, SUITE 200, BALTIMORE, MD 21237  
 PHONE: 410-686-5091 FAX: 410-686-5093  
 SUBSURFACE UTILITY LOCATING, SURVEYING, MAPPING & DATA MANAGEMENT.  
**WHEN YOU NEED TO KNOW WHAT'S UNDERGROUND.®**

H:\ProjectFiles\ACTIVE\11130-Site Resources\UMBC- Forest Conservation Easement Plat\CADD\Boundary\Final Boundary\Final Easement Plat.dwg 2/3/2012 10:58 AM